


**TYPE III-D**  
 SPAN = 26.45 (86.8')  
 TOTAL SIGN AREA = 66.6 SQM (717 SQF)

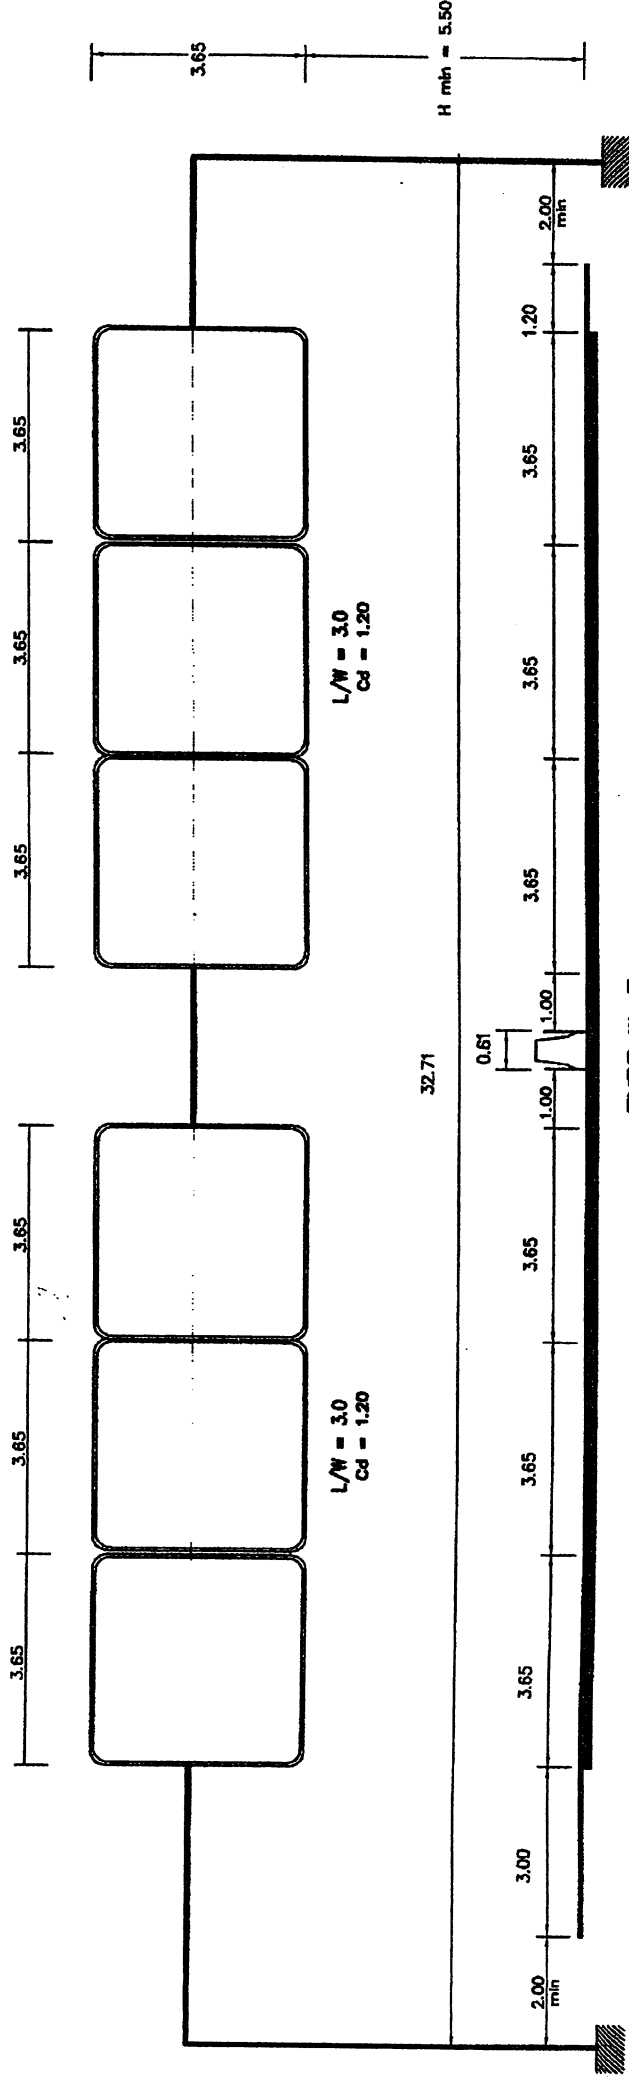

**TYPE III-E**  
 SPAN = 32.71 (107.3')  
 TOTAL SIGN AREA = 60.0 SQM (648.1 SQF)

**LEGEND:**

Cd = WIND DRAG COEFFICIENT  
 L = LENGTH OF SIGN OR TOTAL LENGTH OF A GROUP OF SIGNS.  
 W = HEIGHT OF A SIGN OR A GROUP OF SIGNS, 3.65.

EFFECTIVE DATE: DECEMBER 1998

COMMONWEALTH OF PUERTO RICO  
 DEPARTMENT OF TRANSPORTATION  
 AND PUBLIC WORKS  
 HIGHWAY AND TRANSPORTATION AUTHORITY

RECOMMENDED BY: [Signature]  
 ASST. DIR. FOR TRAFFIC  
 DATE: 12-11-98  
 APPROVED BY: [Signature]  
 EXECUTIVE DIRECTOR  
 DATE: 12-11-98  
 APPROVED BY: [Signature]  
 DIV. ADM. FHWA-PR DIVISION  
 DATE: 12-11-98

OVERHEAD SIGNS  
 BRIDGE TYPES

DATE	REVISION	BY

STD. OHTS  
 DWG. 7 OF 20