


BACKGROUND

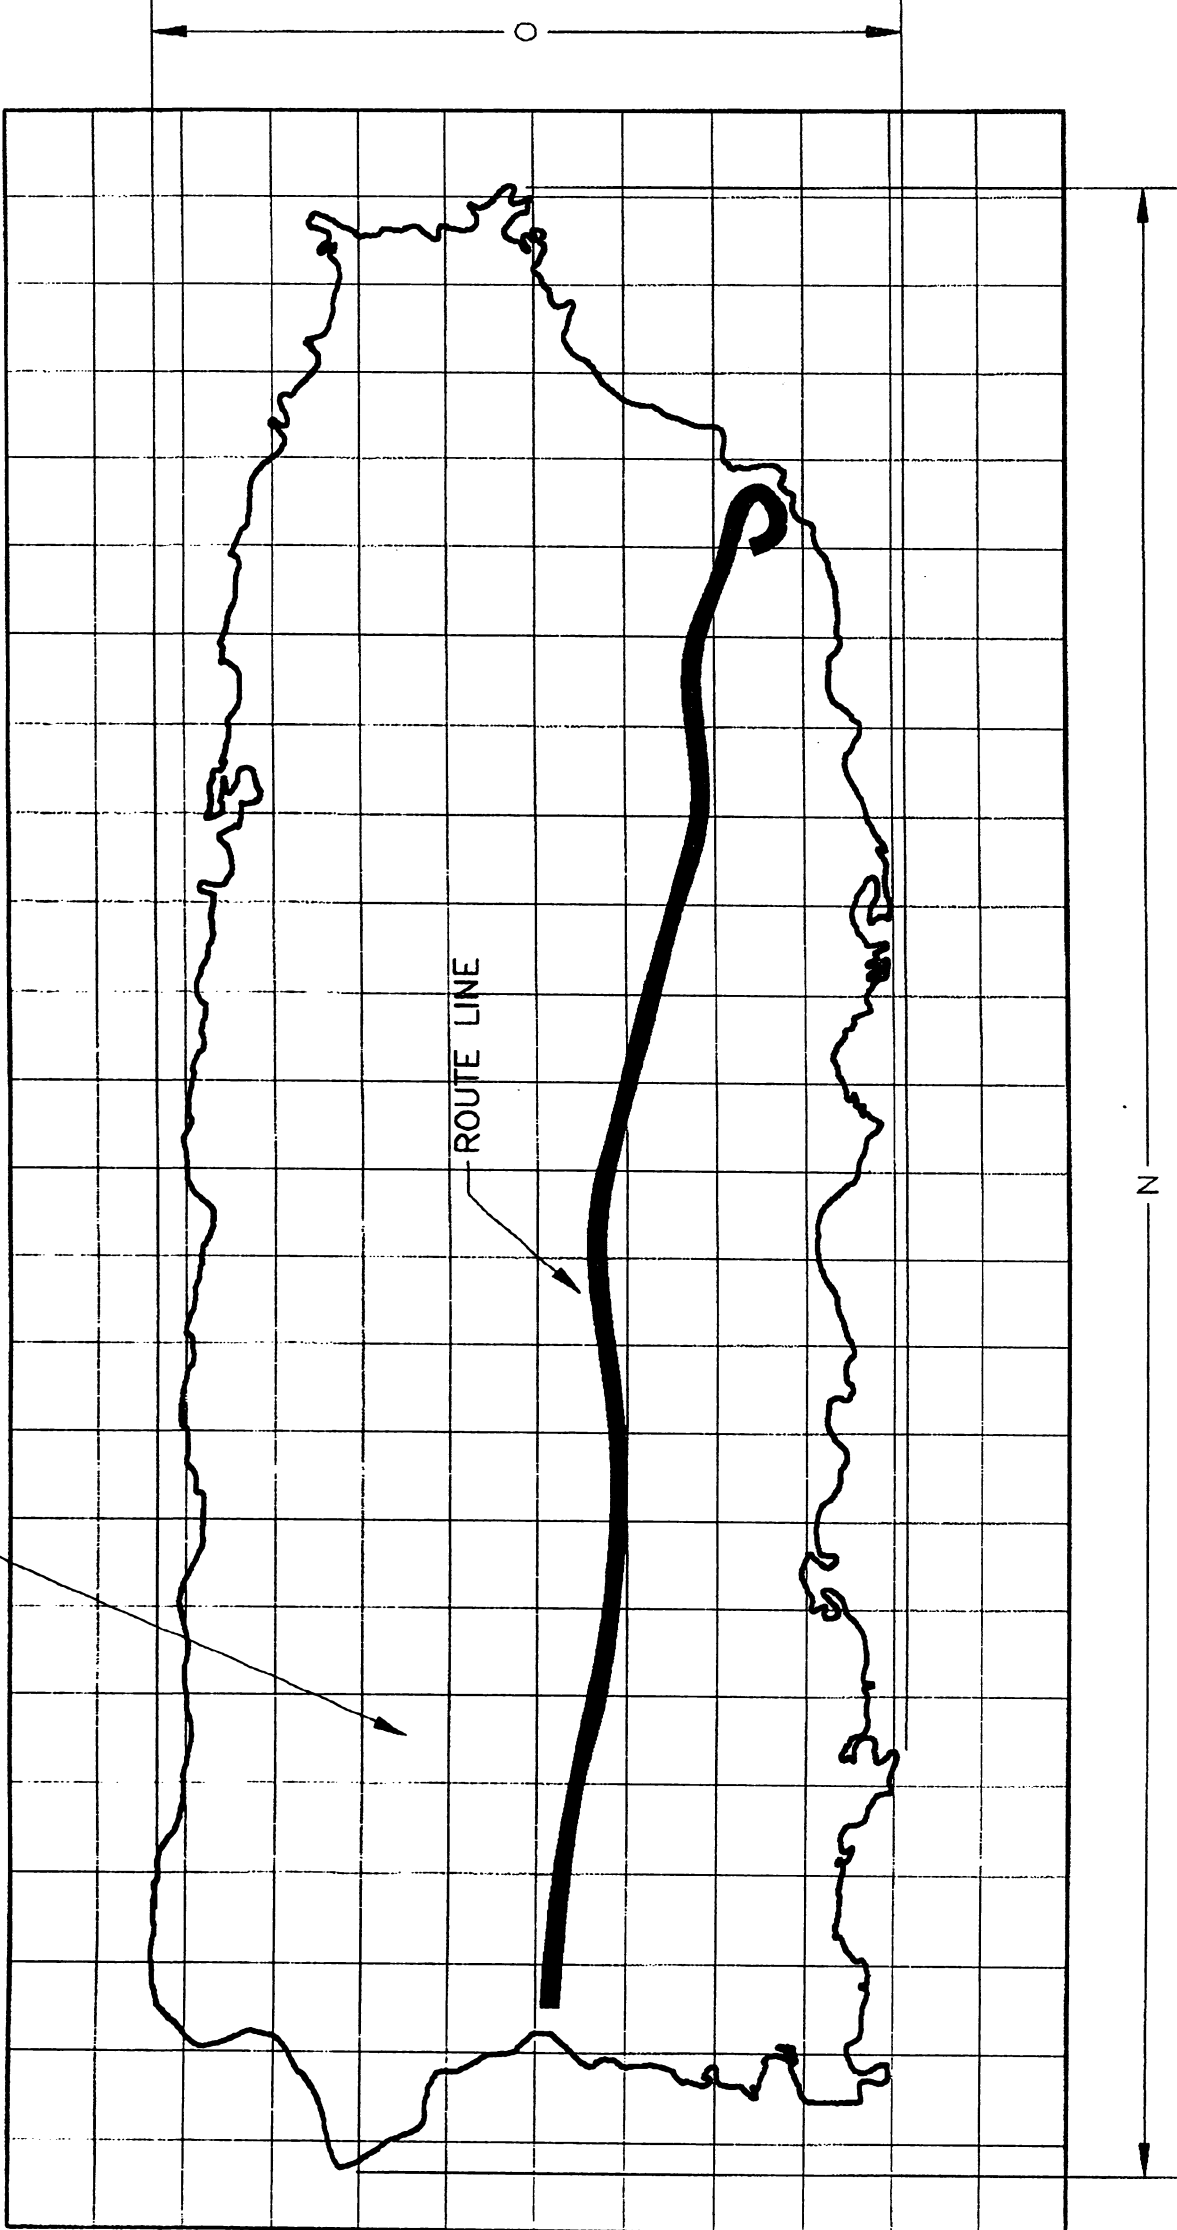

ROUTE LINE

N

**COLORS**

BACKGROUND: WHITE (REFL.) TYPE III  
 ROUTE LINE AND BORDER: BLACK (NON REFL.)

**GENERAL NOTE:**

1. ROUTE LINE STROKE SHALL BE 3/16".

SIGN PLATE SIZE	DIMENSIONS (INCHES)		
	O	N	
24" X 42"	7.78	20.38	
36" X 64"	11.67	30.56	
48" X 84"	15.56	40.75	

EFFECTIVE DATE: OCTOBER 2000

COMMONWEALTH OF PUERTO RICO  
 DEPARTMENT OF TRANSPORTATION AND PUBLIC WORKS  
 HIGHWAY AND TRANSPORTATION AUTHORITY

RECOMMENDED BY: [Signature]  
 DEPUTY EXEC. DIR. FOR TRAFFIC AND TOLL ROADS  
 DATE: 10/11/00

APPROVED BY: [Signature]  
 EXECUTIVE DIRECTOR  
 DATE: 10/11/00

APPROVED BY: [Signature]  
 SECRETARY  
 DATE: 10/11/00

RECREATIONAL AND CULTURAL INTEREST AREA SIGNS  
 PANORAMIC ROUTE MAP

DATE	REVISION	BY

STD. RCIA  
 DWG. 14A OF 20